
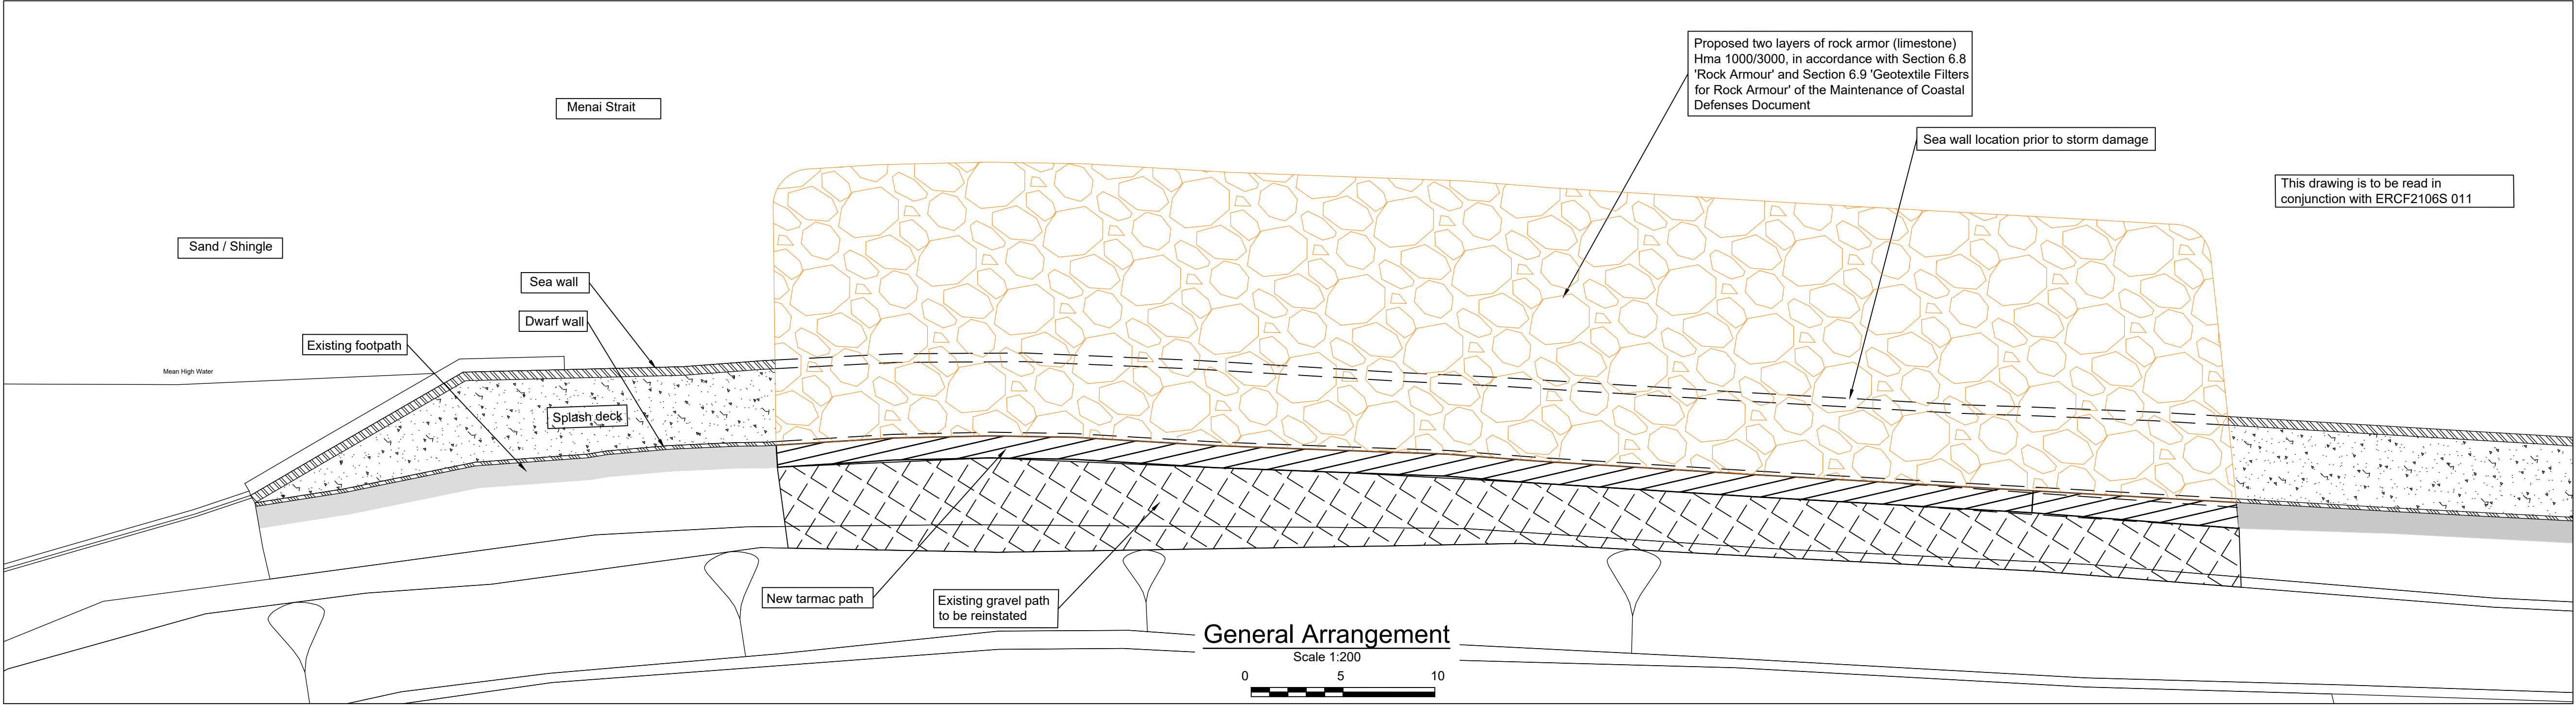
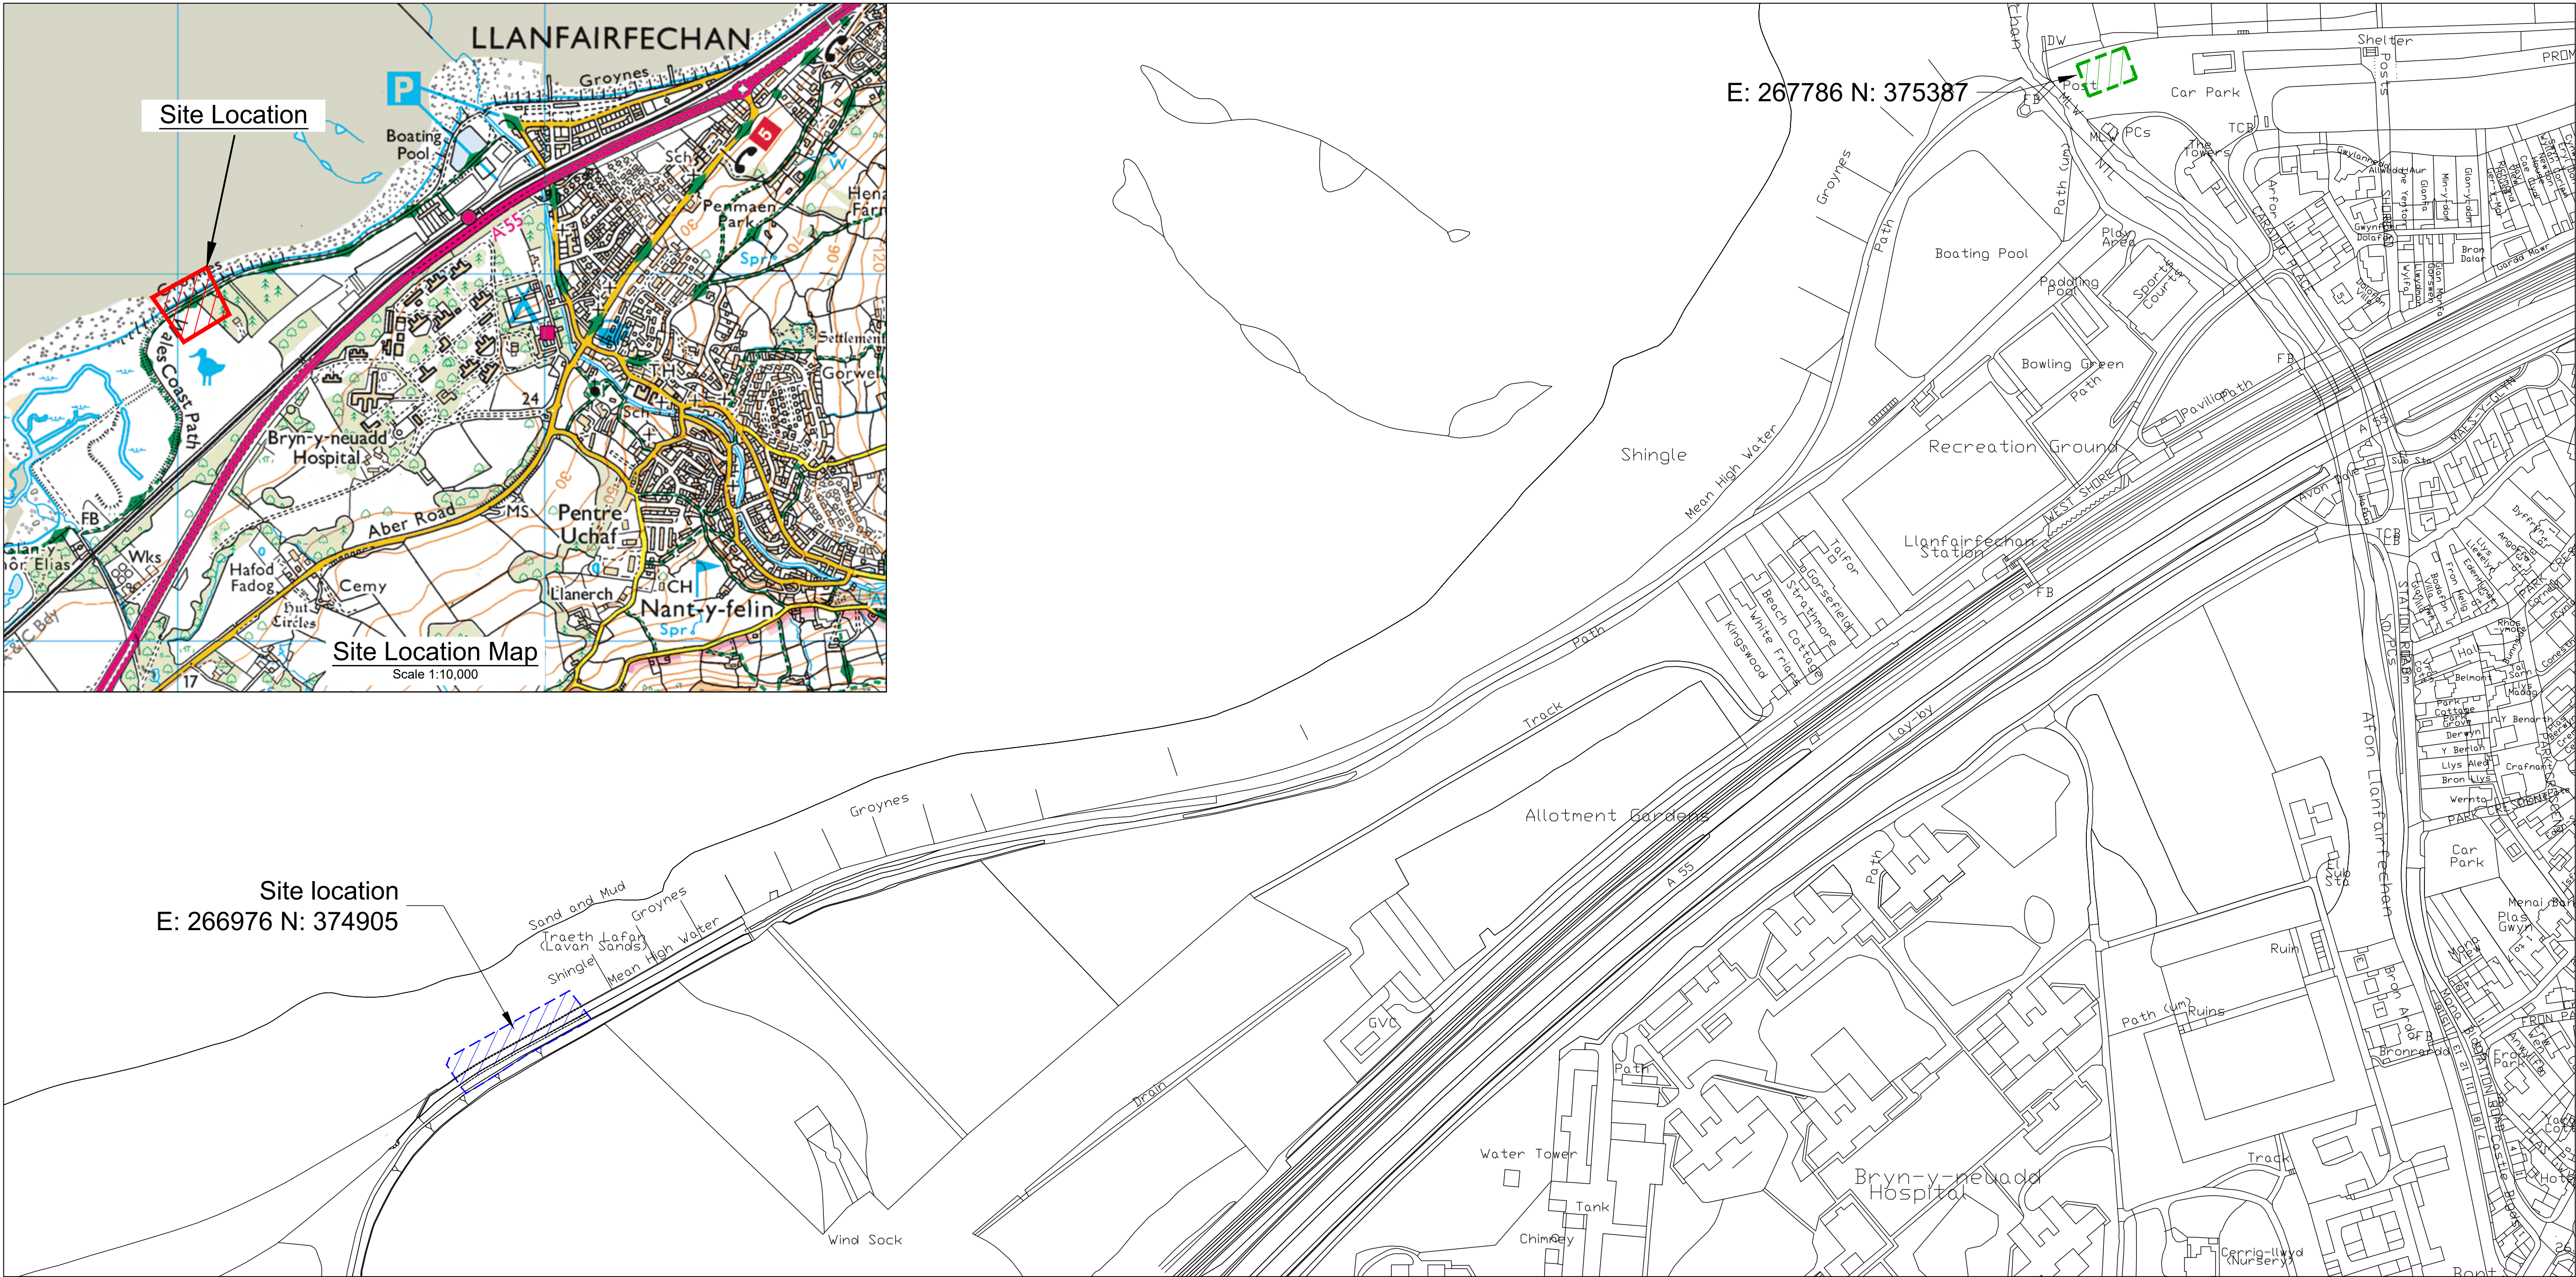


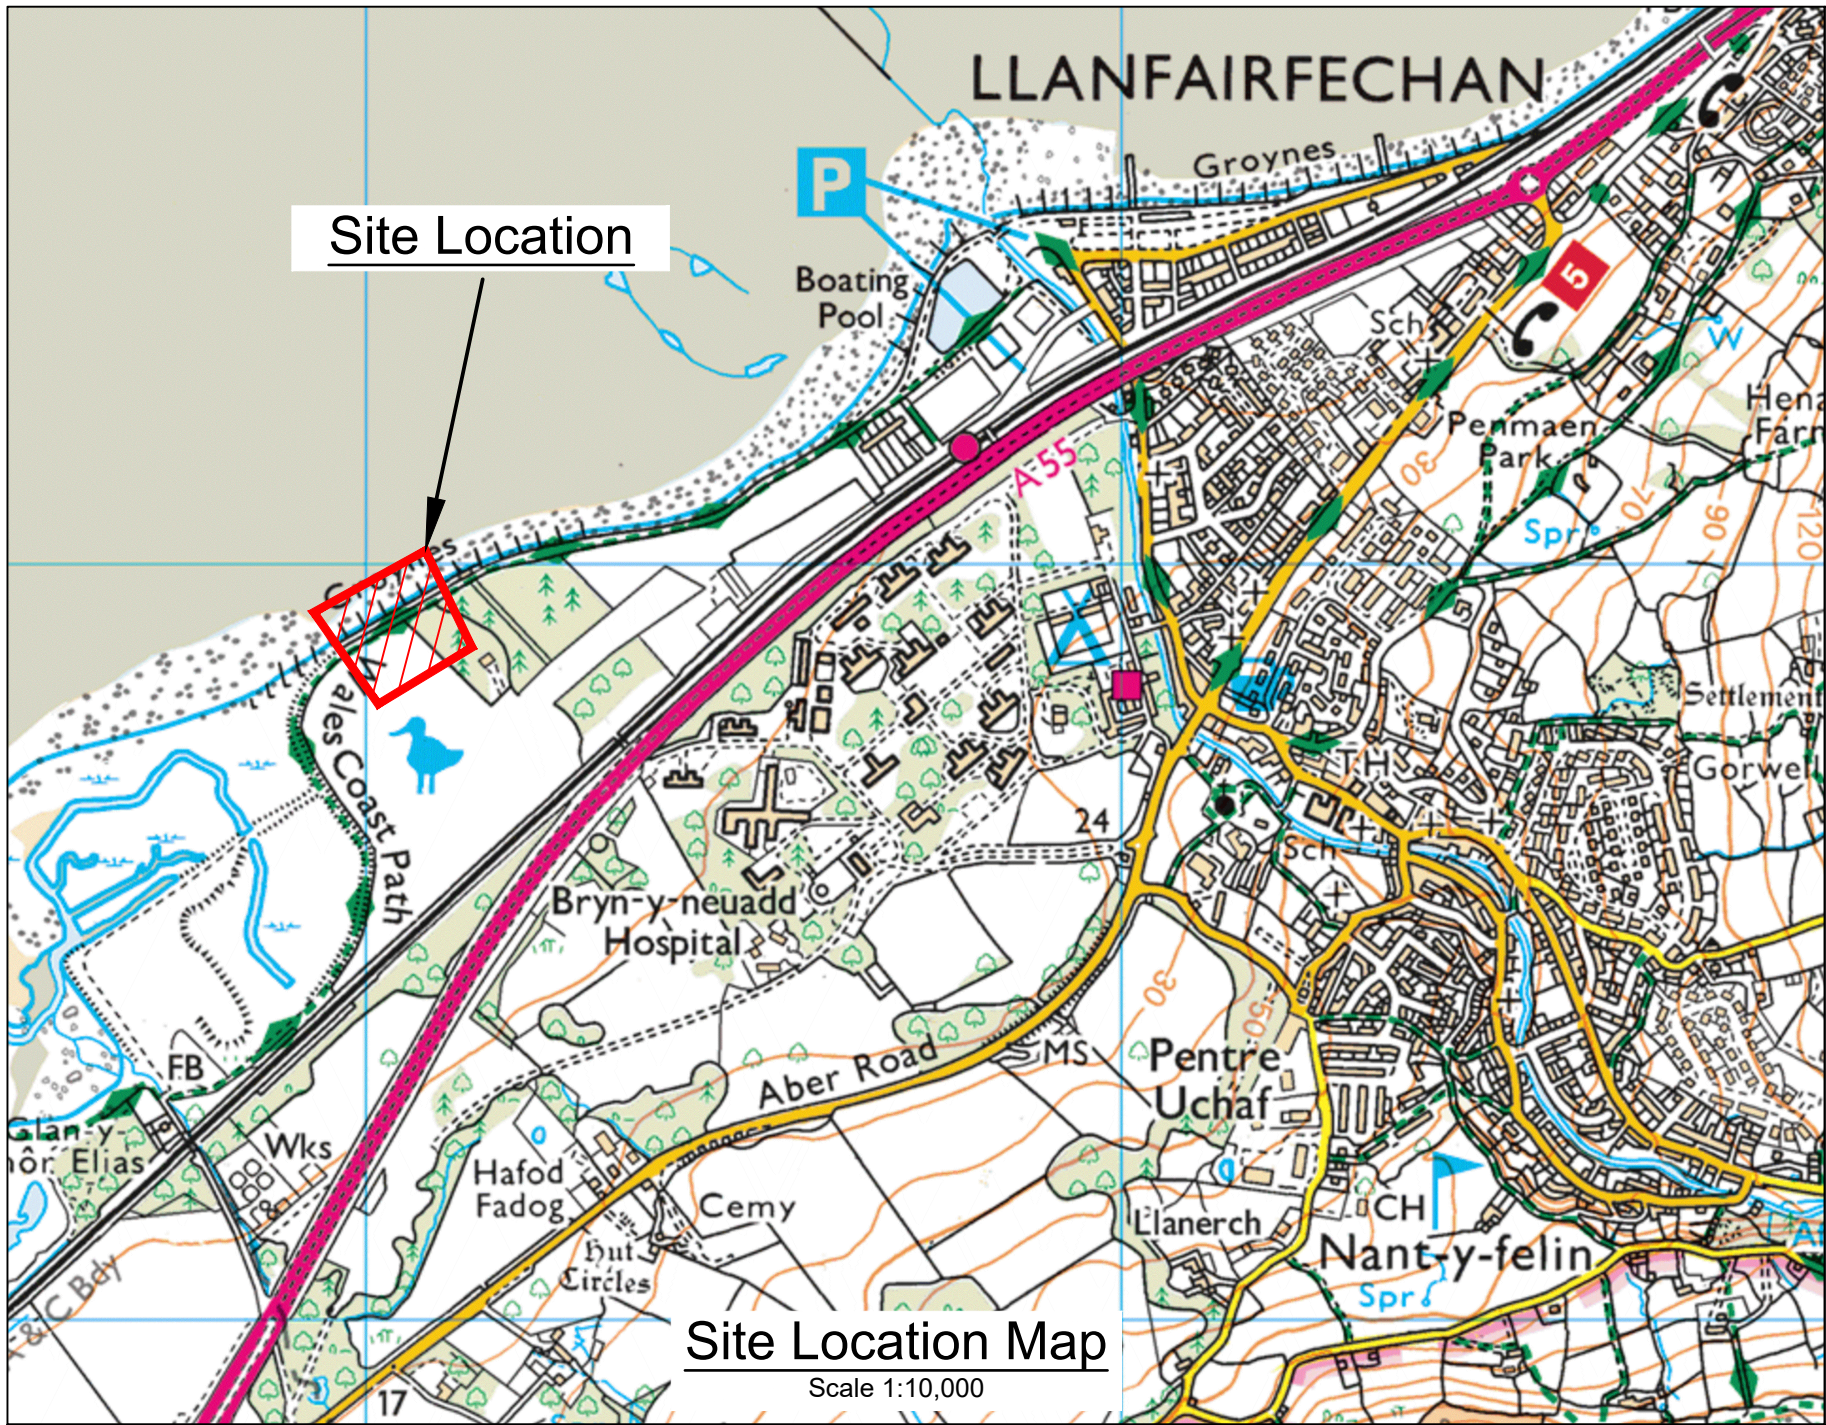

- NOTES
- All dimensions in millimetres and all levels in metres Above Ordnance Datum Newlyn.
 - Do not scale from this drawing.
 - Any anomalies on this drawing should be brought to the attention of Conwy County Borough Council.
 - This drawing is to be read in conjunction with all relevant architect's, engineer's and other specialist drawings.

- KEY
- Site location
 - Site Compound
 - Co-ordinates

A	Rock armour area increased	DT	DT	07/03/22
-	Tender Issue	JCR	DT	23/07/21
REV	DETAIL	DRAWN	CHECKED	DATE

PROJECT

Llanfairfechan Sea Wall Repair

TITLE

Location Plan
and General Arrangement

CLIENT

Conwy County Borough Council
FR & I

SCALE @ A1:	DRAWN: JCR	CHECKED: DT	APPROVED: DT	DWG STATUS:
As shown	DATE: 23/07/21	DATE: 23/07/21	DATE: 23/07/21	DRAFT

ENVIRONMENT, ROADS & FACILITIES

G.B. Edwards BEng (Hons) CEng FICE
Head of Environment Roads & Facilities
Mochdre Offices, Conwy Road,
Mochdre, LL26 5AB.
Tel: (01492) 575337
Fax: (01492) 575199

PROJECT Ref:	DRAWING No:	REV
ERCF2106S /	010	A